
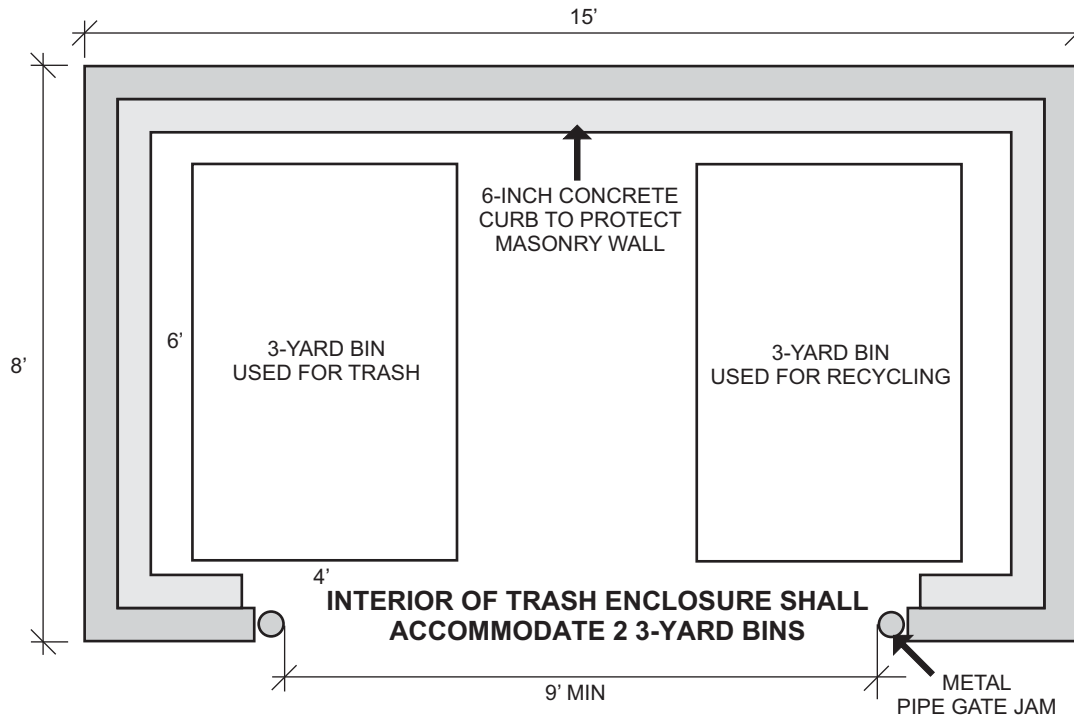


# TRASH ENCLOSURE EXAMPLE

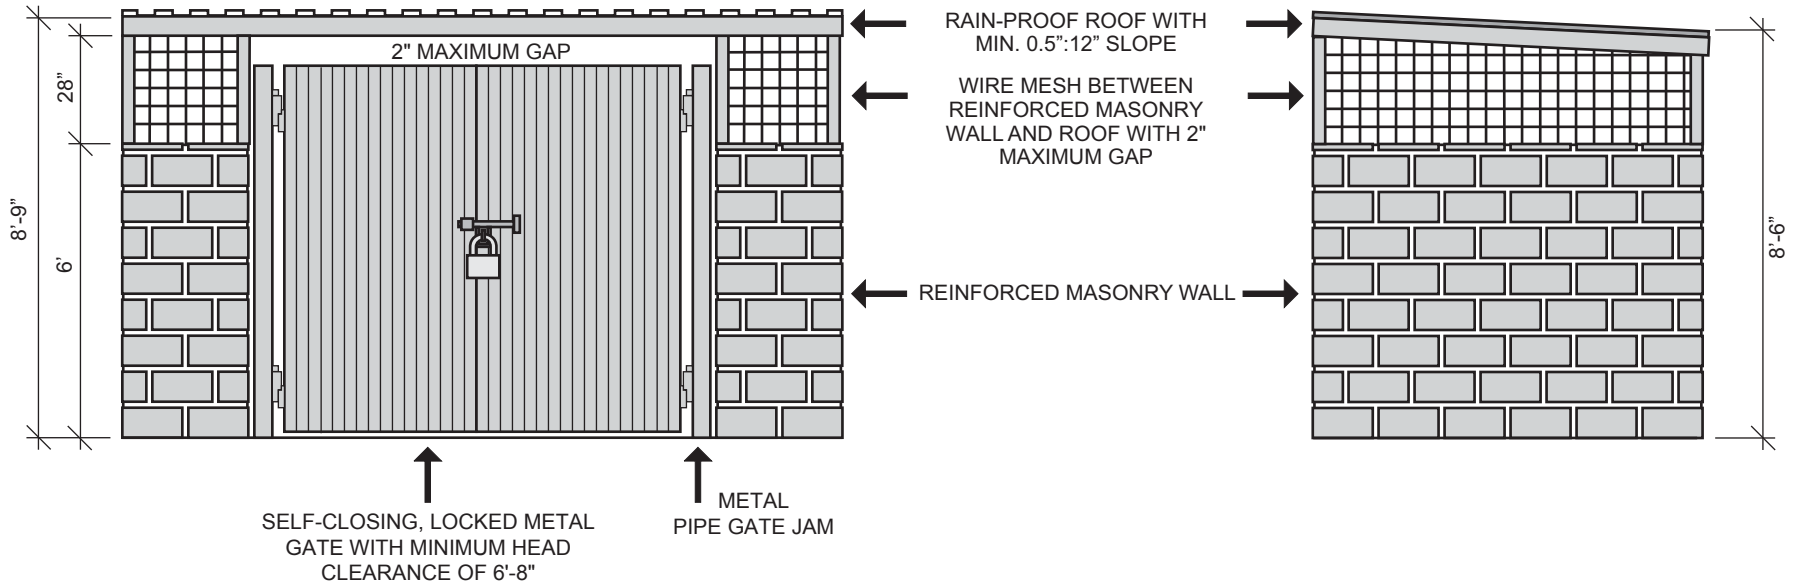

\* ENGINEERED DRAWINGS AND BUILDING PERMIT REQUIRED FOR CONSTRUCTION.

\* SEE LAKEWOOD MUNICIPAL CODE SECTIONS 5801, 9328.2.10, 9332.G AND 9341.K FOR MORE INFORMATION.

\* AB 1826 OF 2014 CONTAINS ORGANIC WASTE RECYCLING REQUIREMENTS FOR CERTAIN BUSINESSES. SUCH BUSINESSES REQUIRE A SEPARATE STORAGE BIN IN THEIR TRASH ENCLOSURE.

\* INCREASING THE FREQUENCY OF PICKUP WILL REDUCE OVERALL STORAGE REQUIREMENT FOR WASTE.